




I. BUILDING LAYOUT

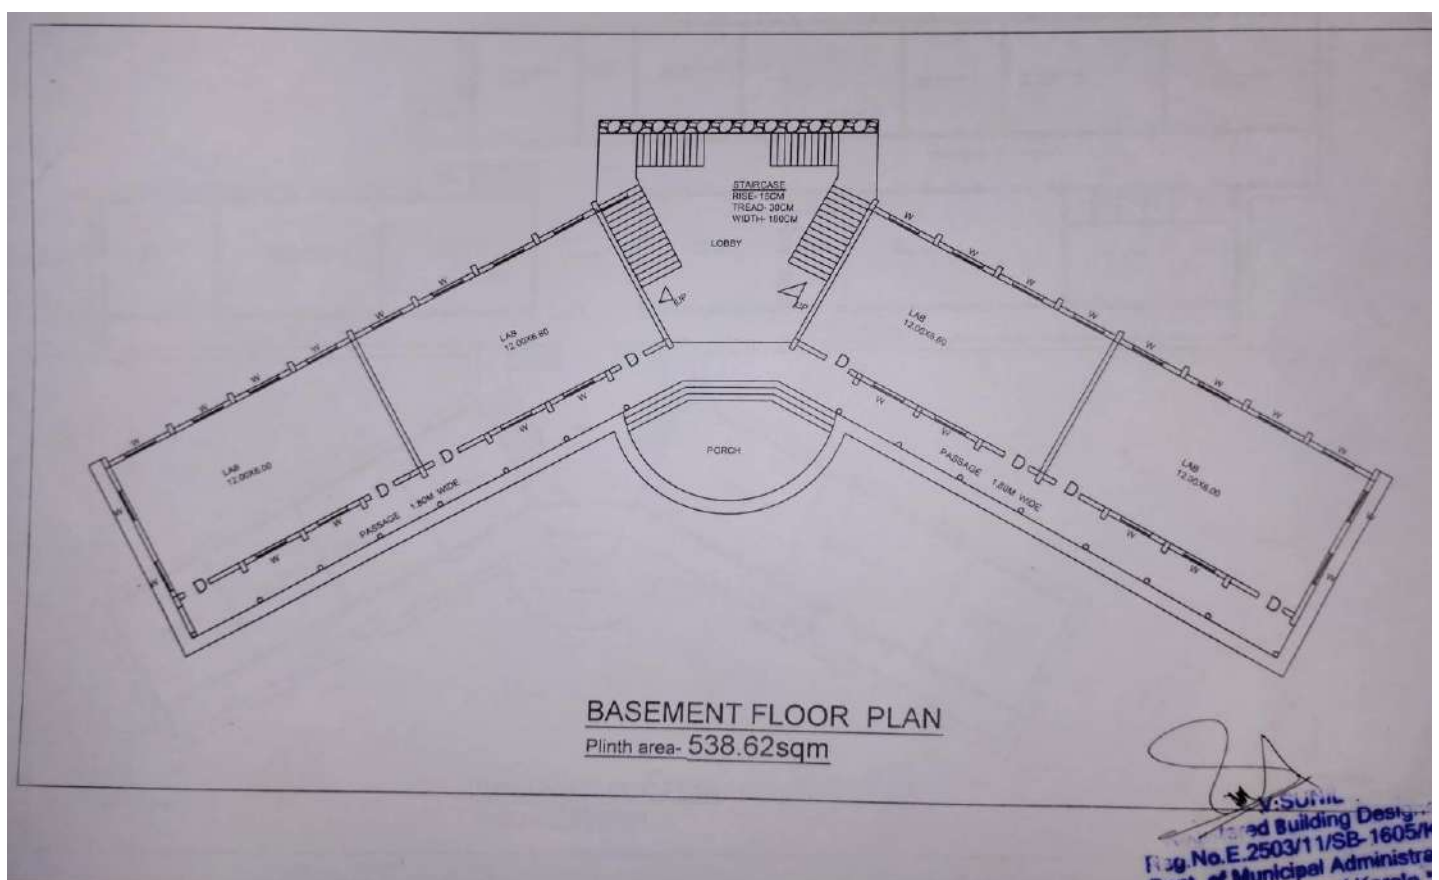


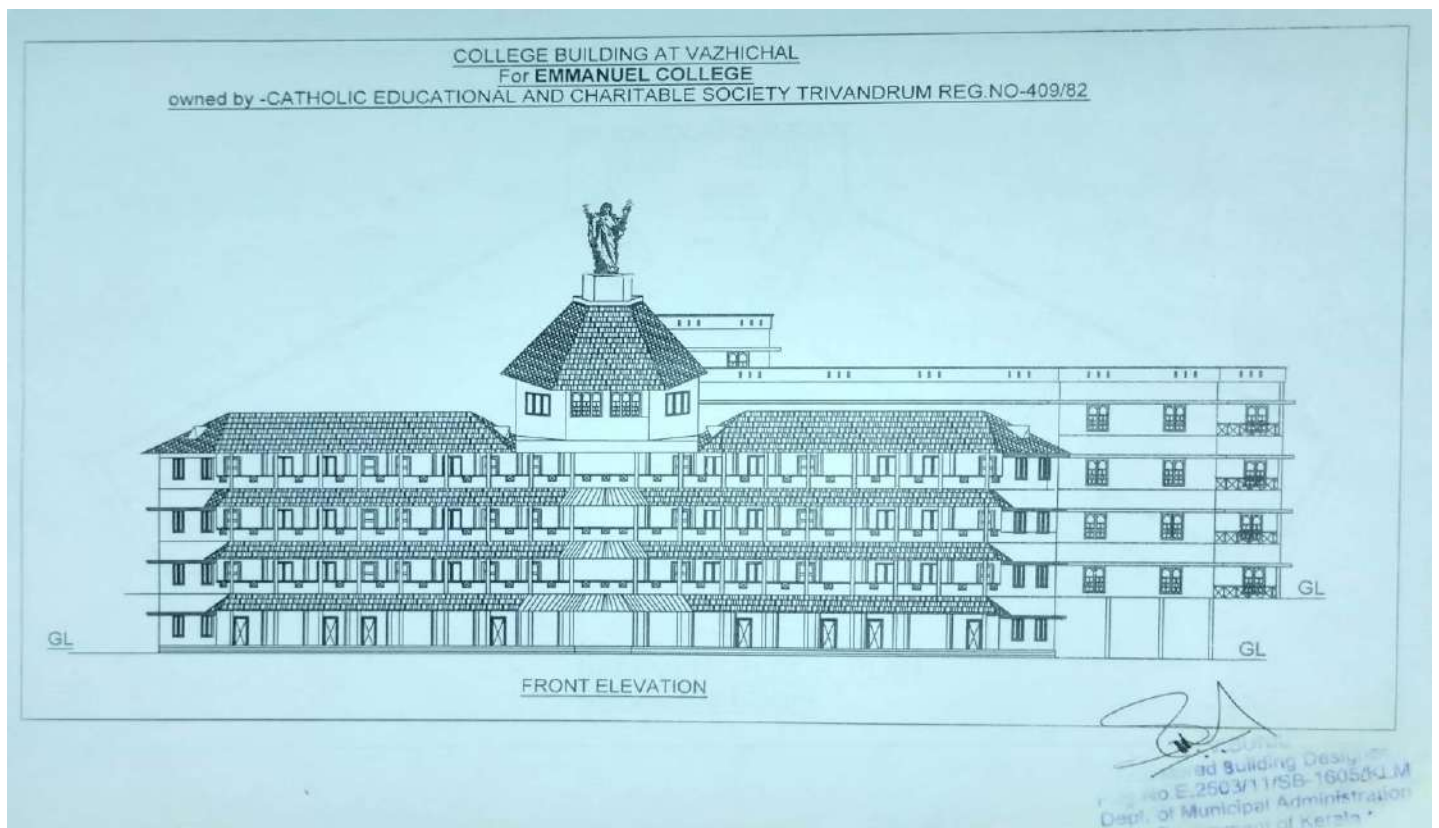

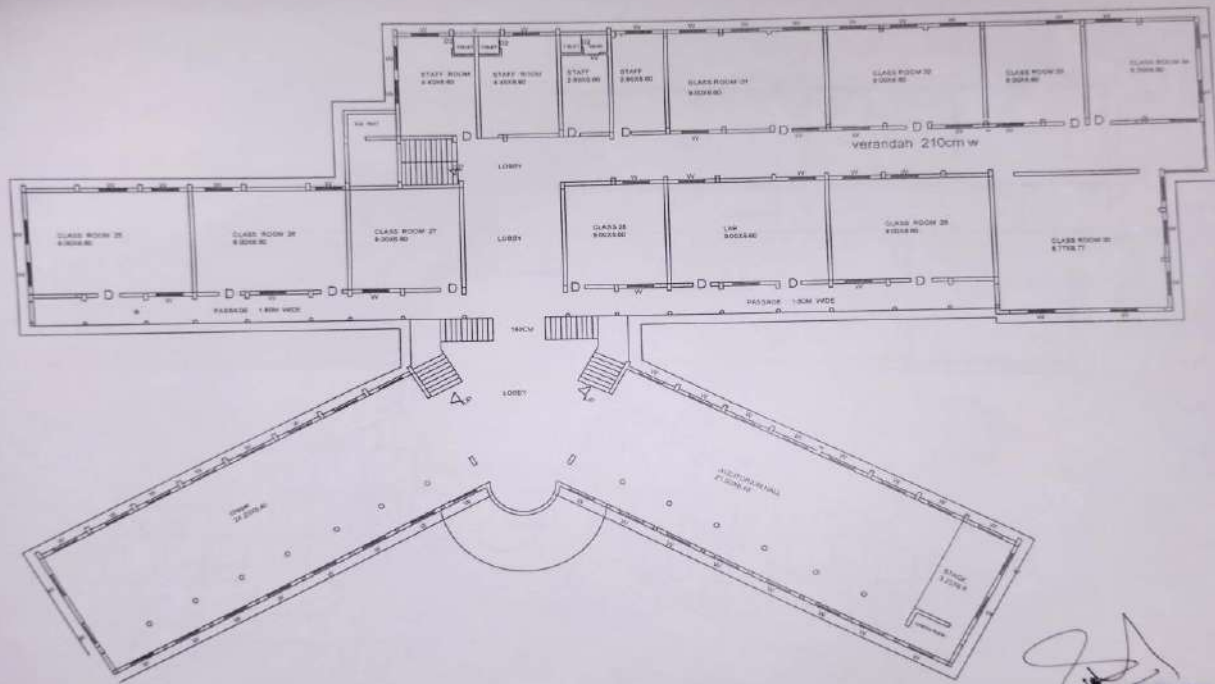

SECOND FLOOR PLAN
Plinth area- 1650sqm

[Signature]
REGISTERED BUILDING DESIGNER
 Reg.No.E.2503/11/SB-1605/KL
 Dept. of Municipal Administration
 Government of Kerala
 DISTRICT ENGINEER, KOLLAM

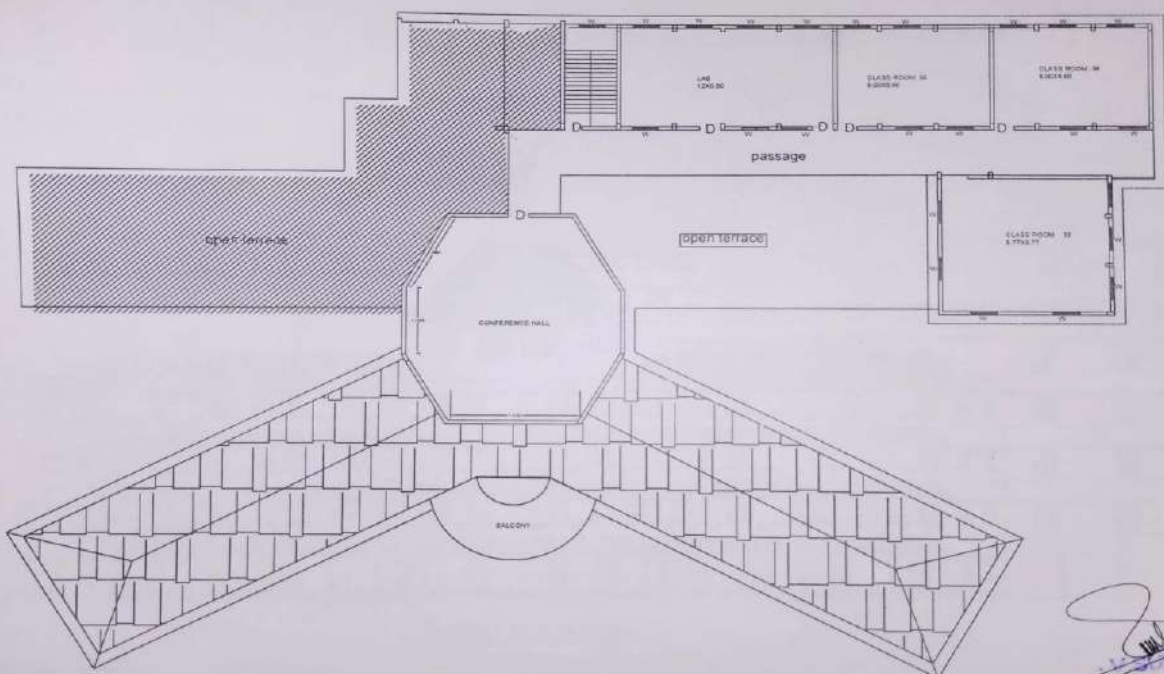

THIRD FLOOR PLAN
Plinth area- 580.00sqm

[Signature]
REGISTERED BUILDING DESIGNER
 Reg.No.E.2503/11/SB-1605/KL
 Dept. of Municipal Administration
 Government of Kerala
 DISTRICT ENGINEER, KOLLAM

